




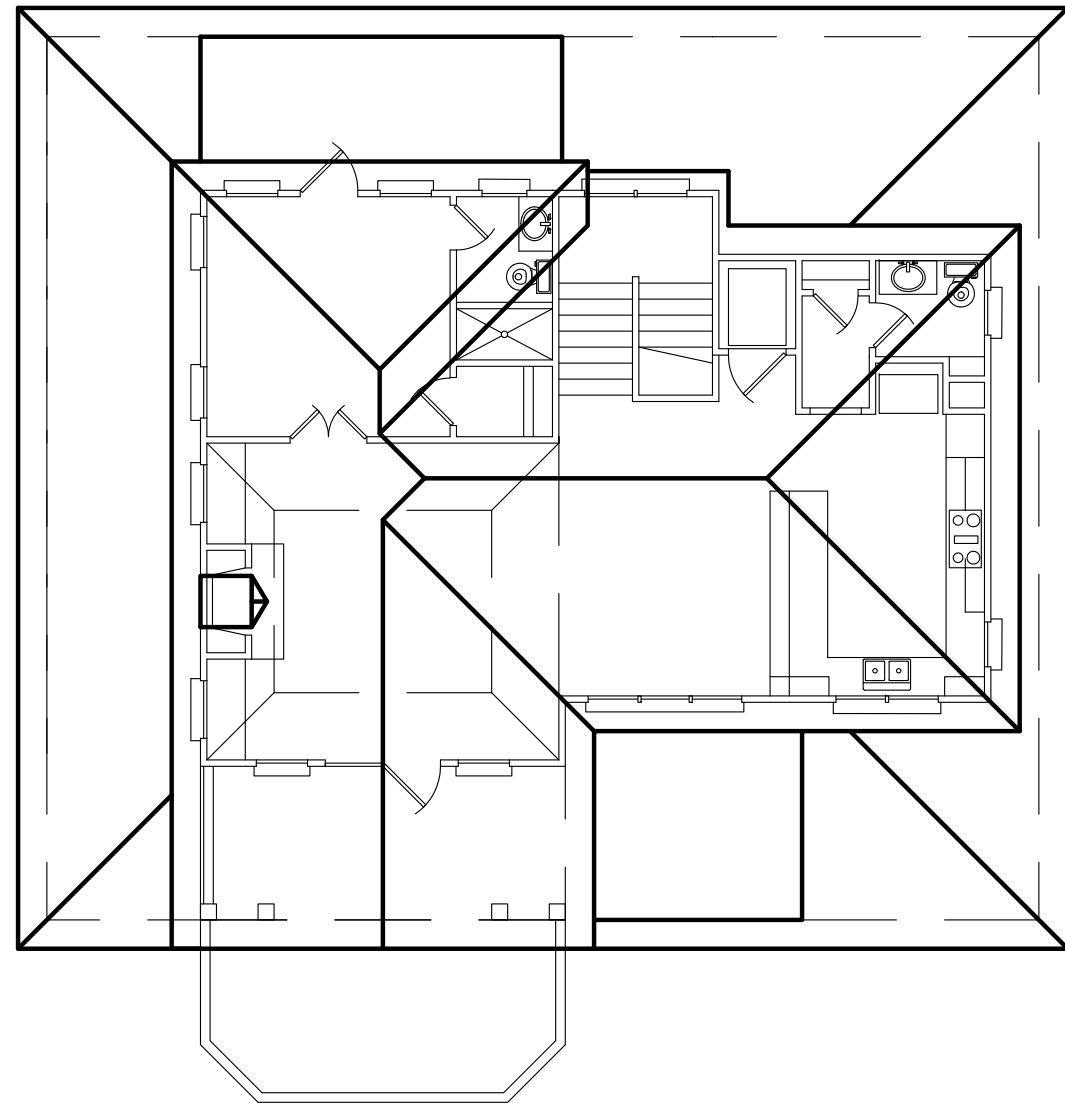


ROOF PLAN at 1"=10'-0"

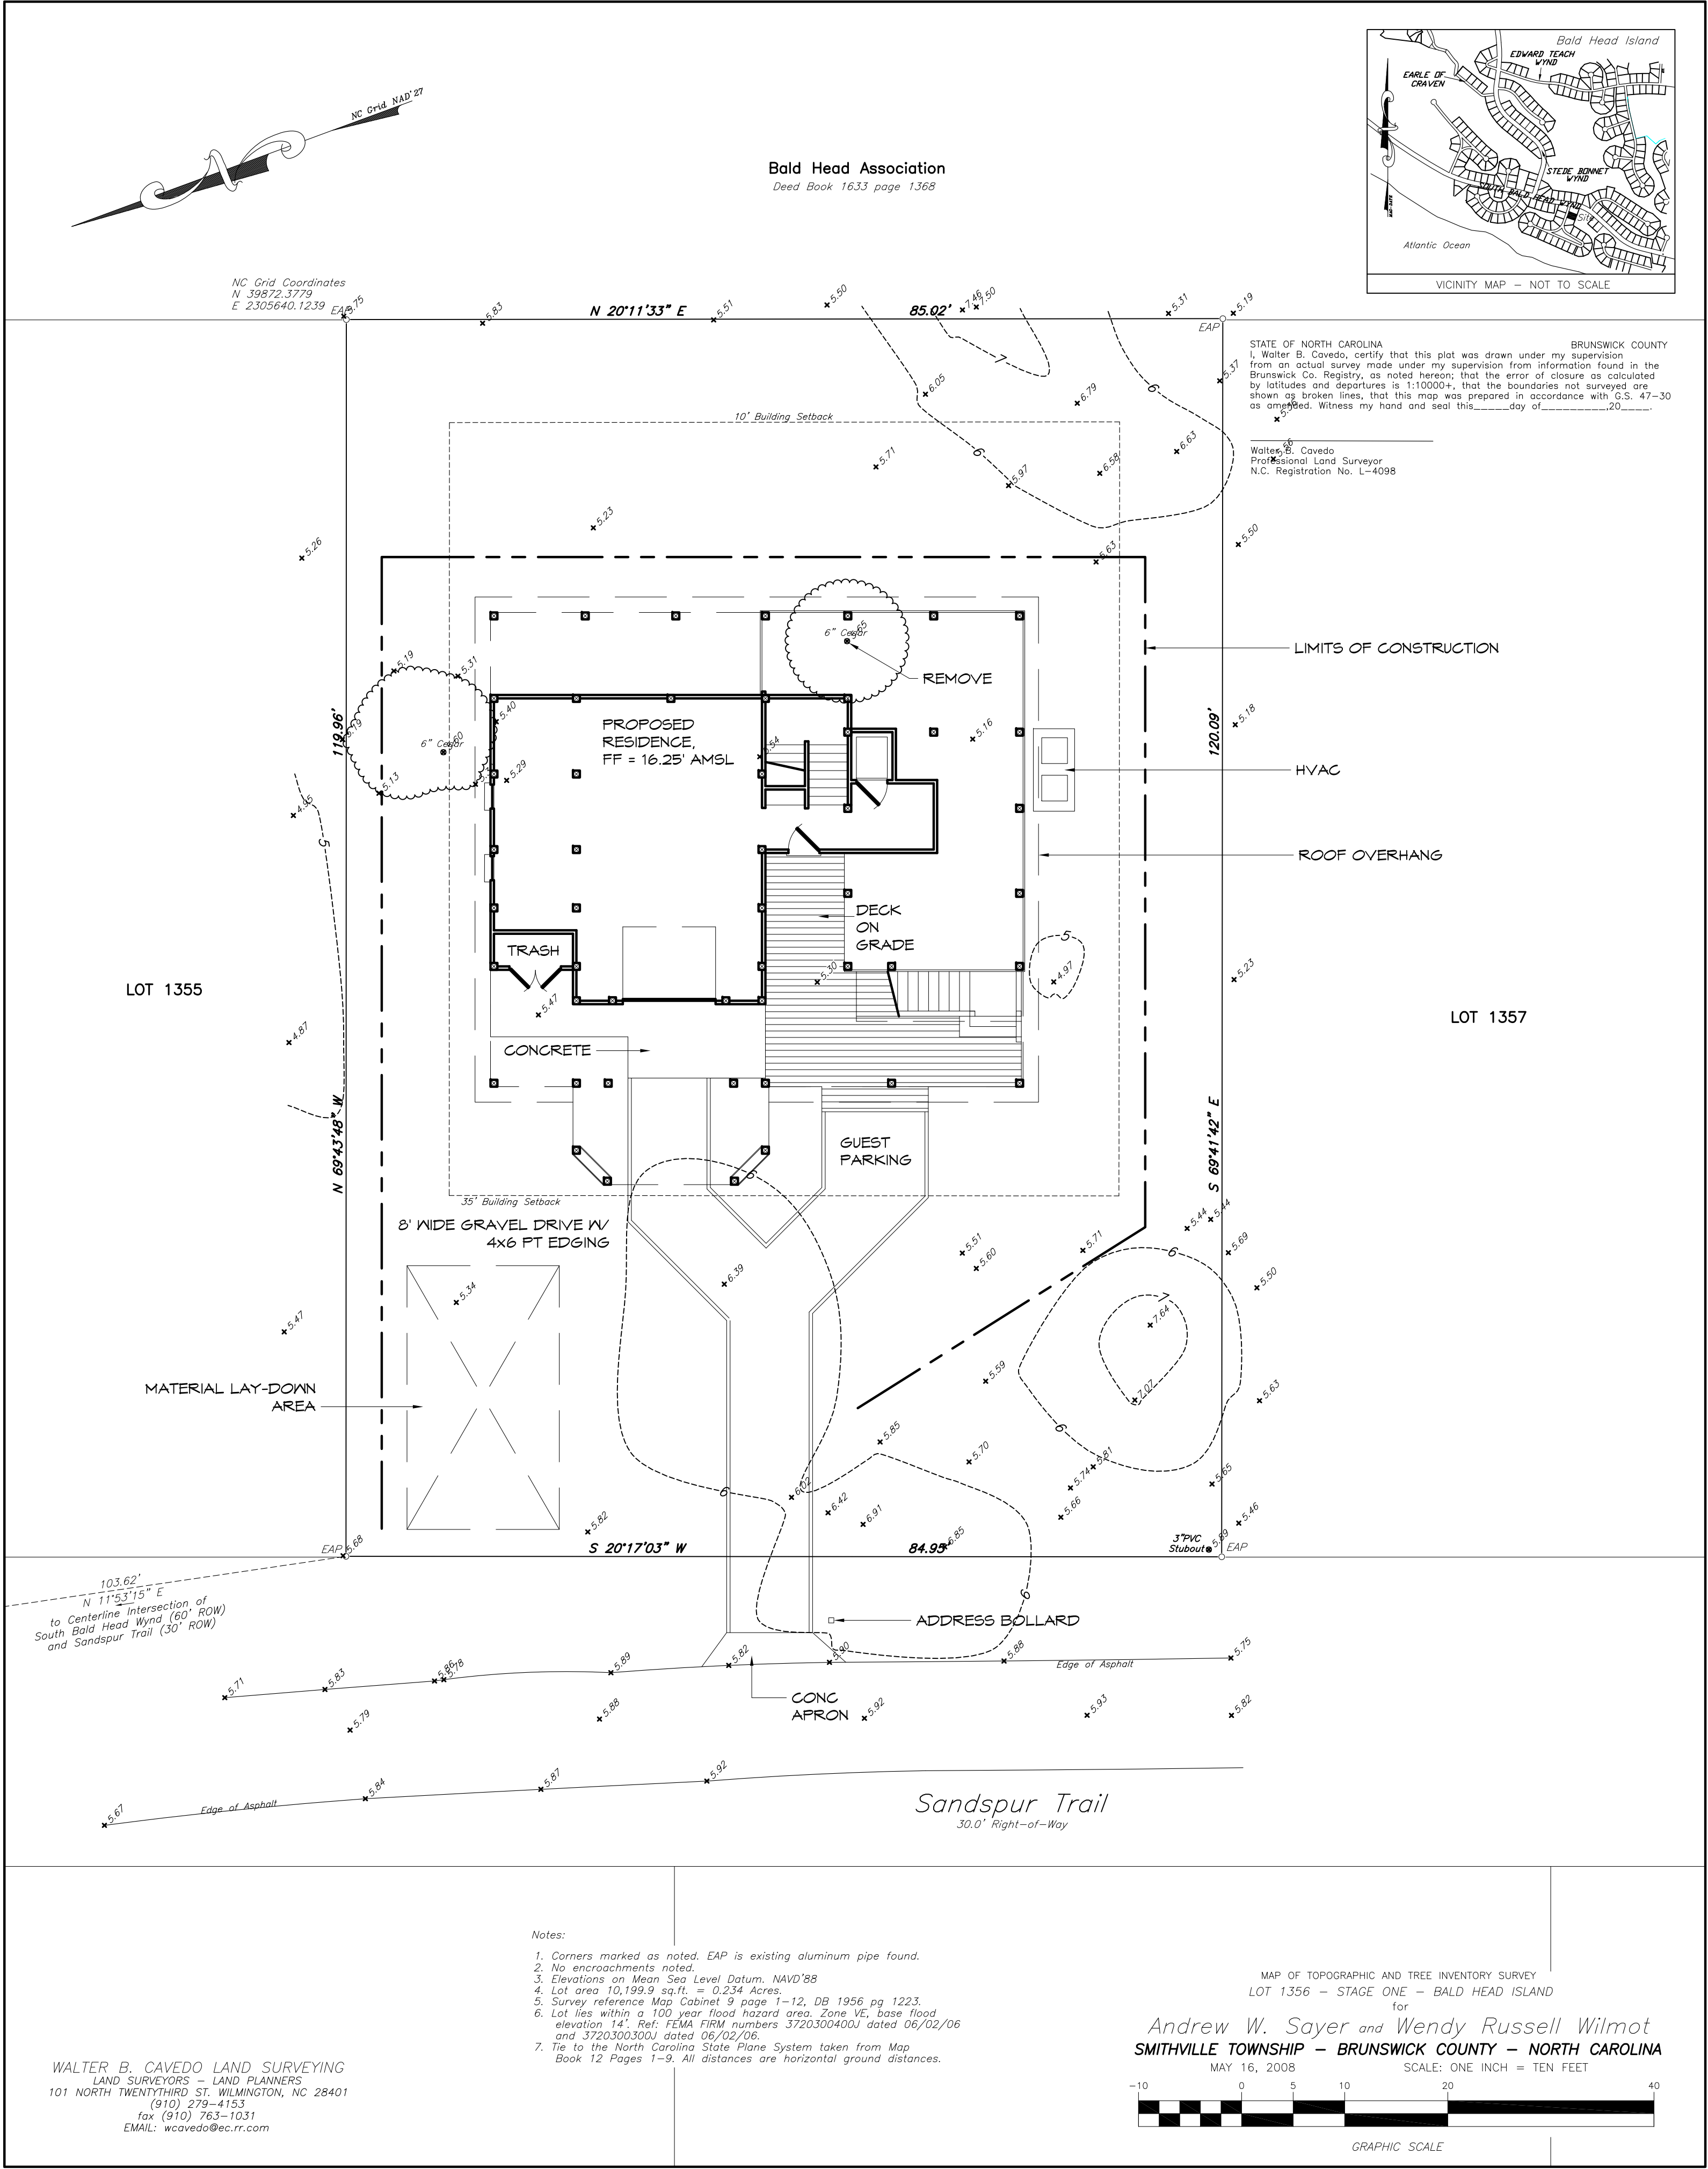

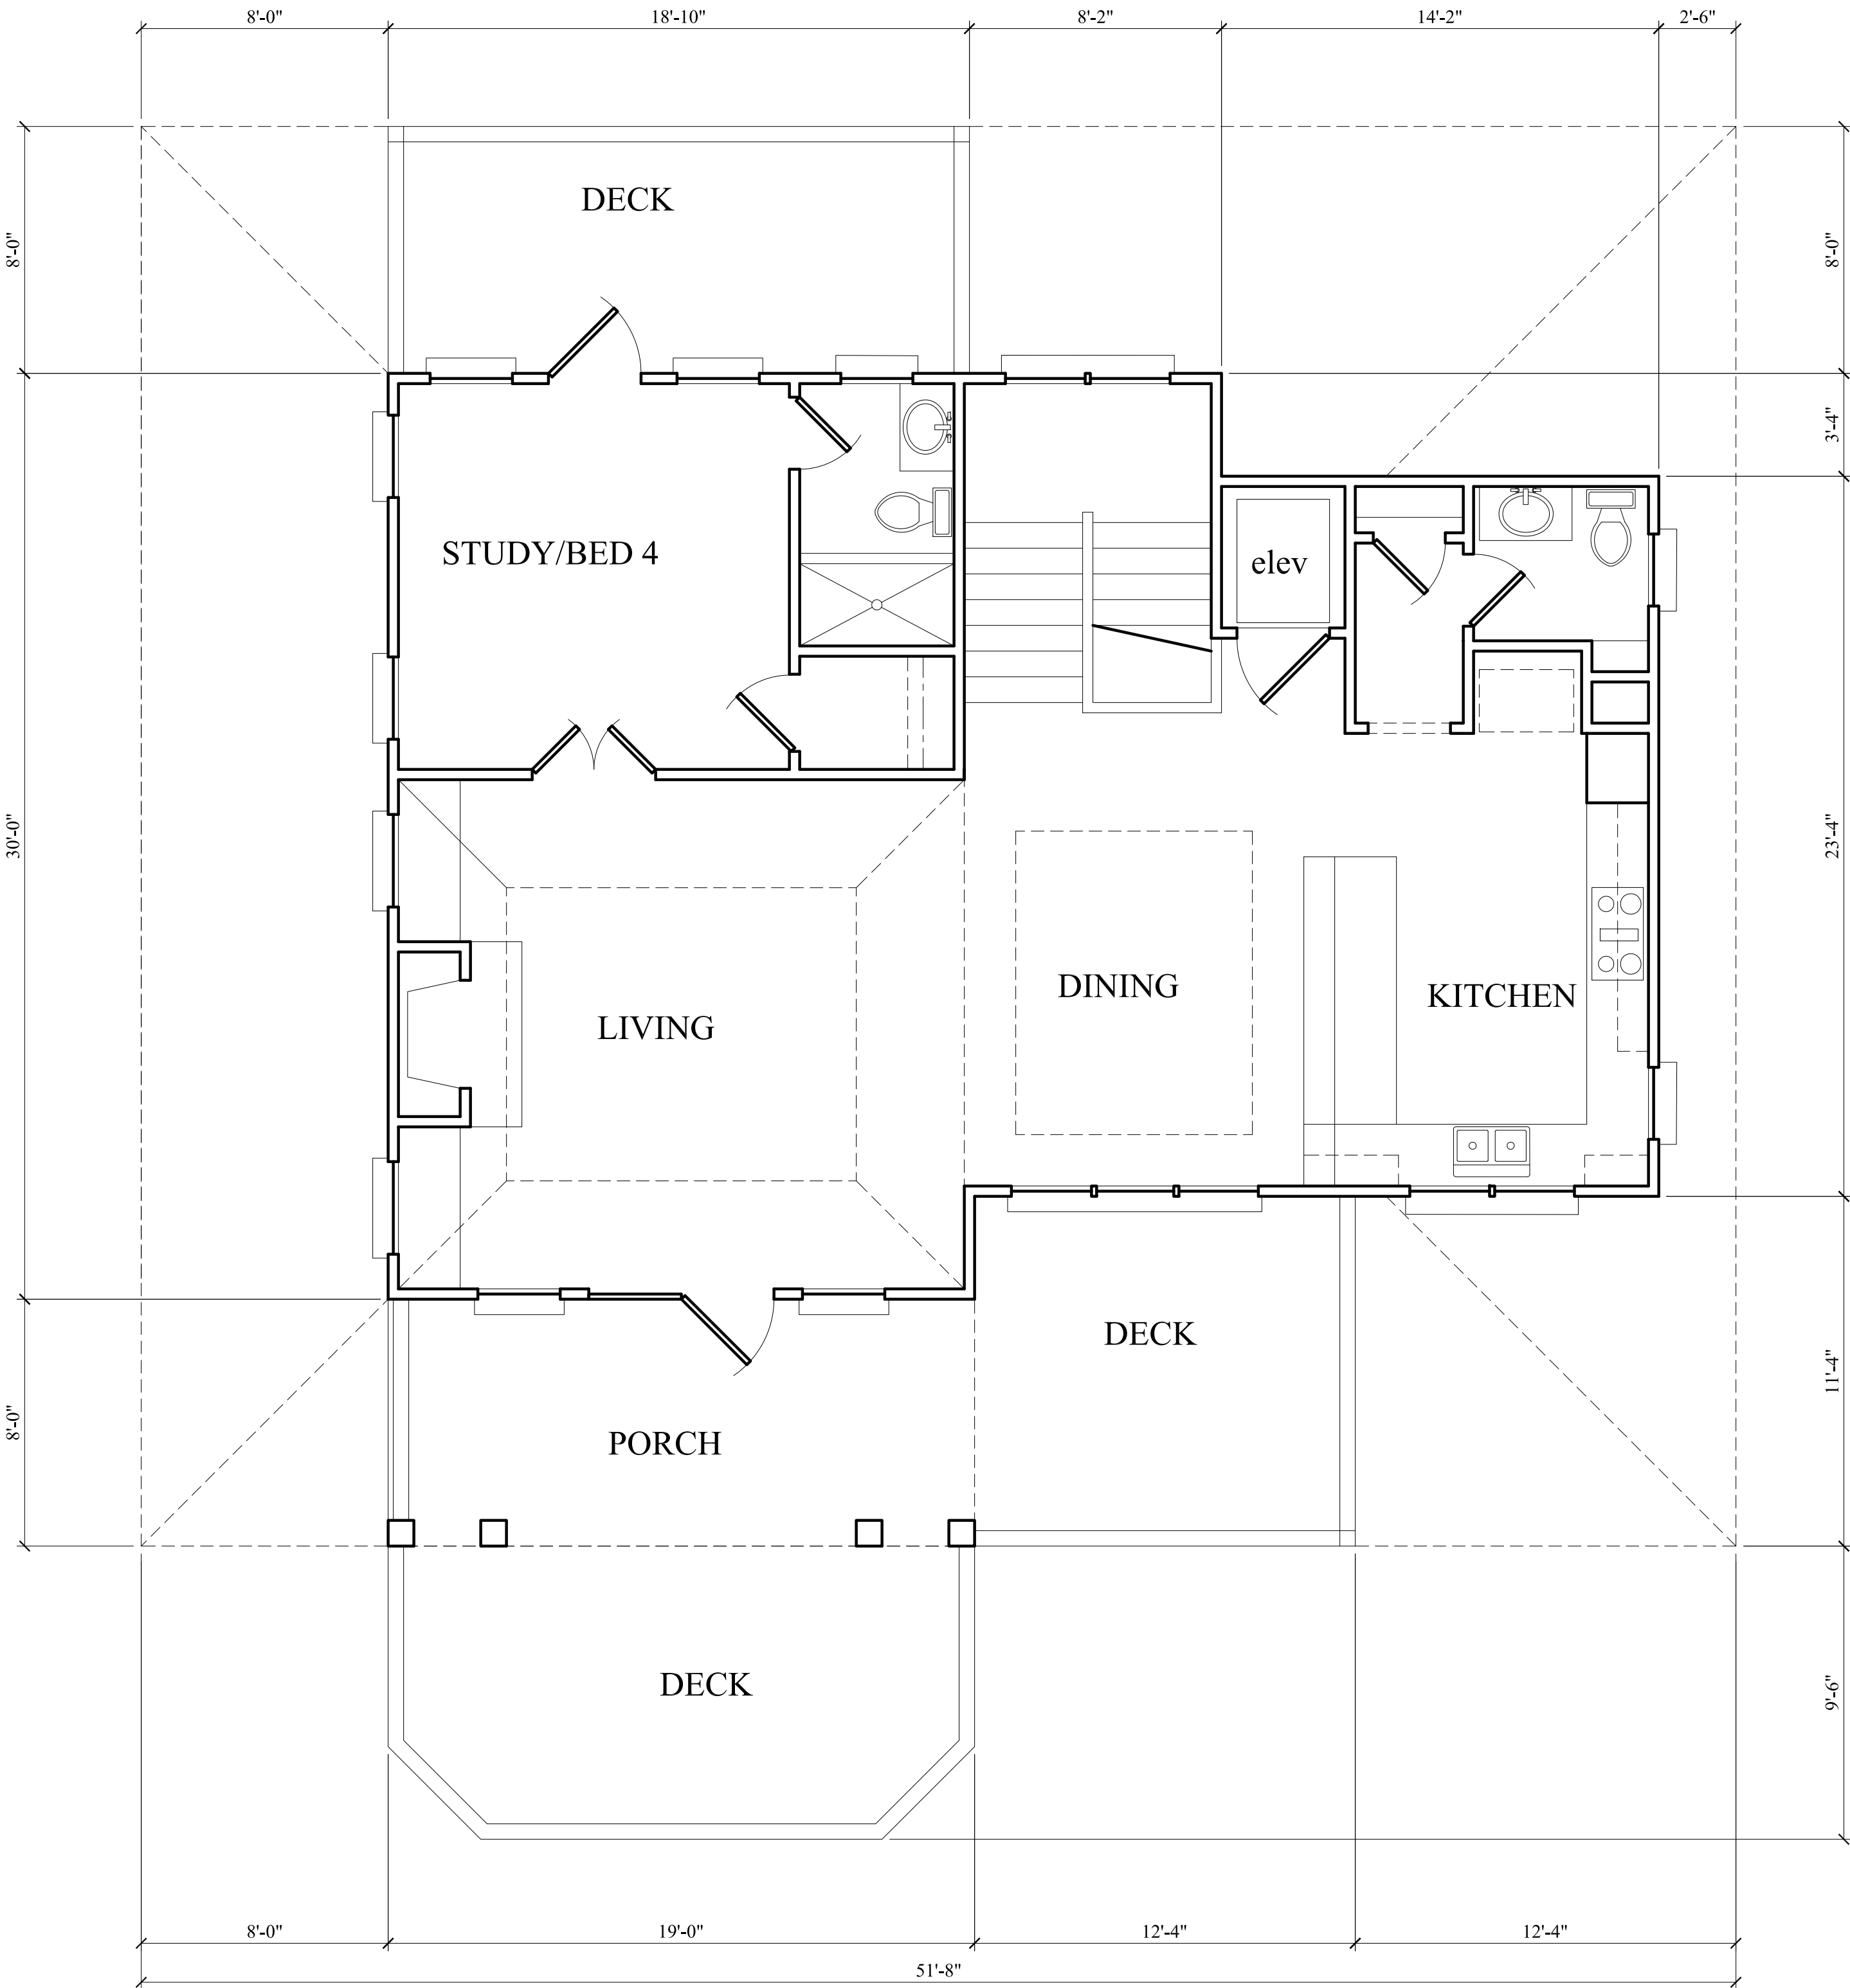

2 SECOND FLOOR PLAN
A2 1/4"=1'-0"

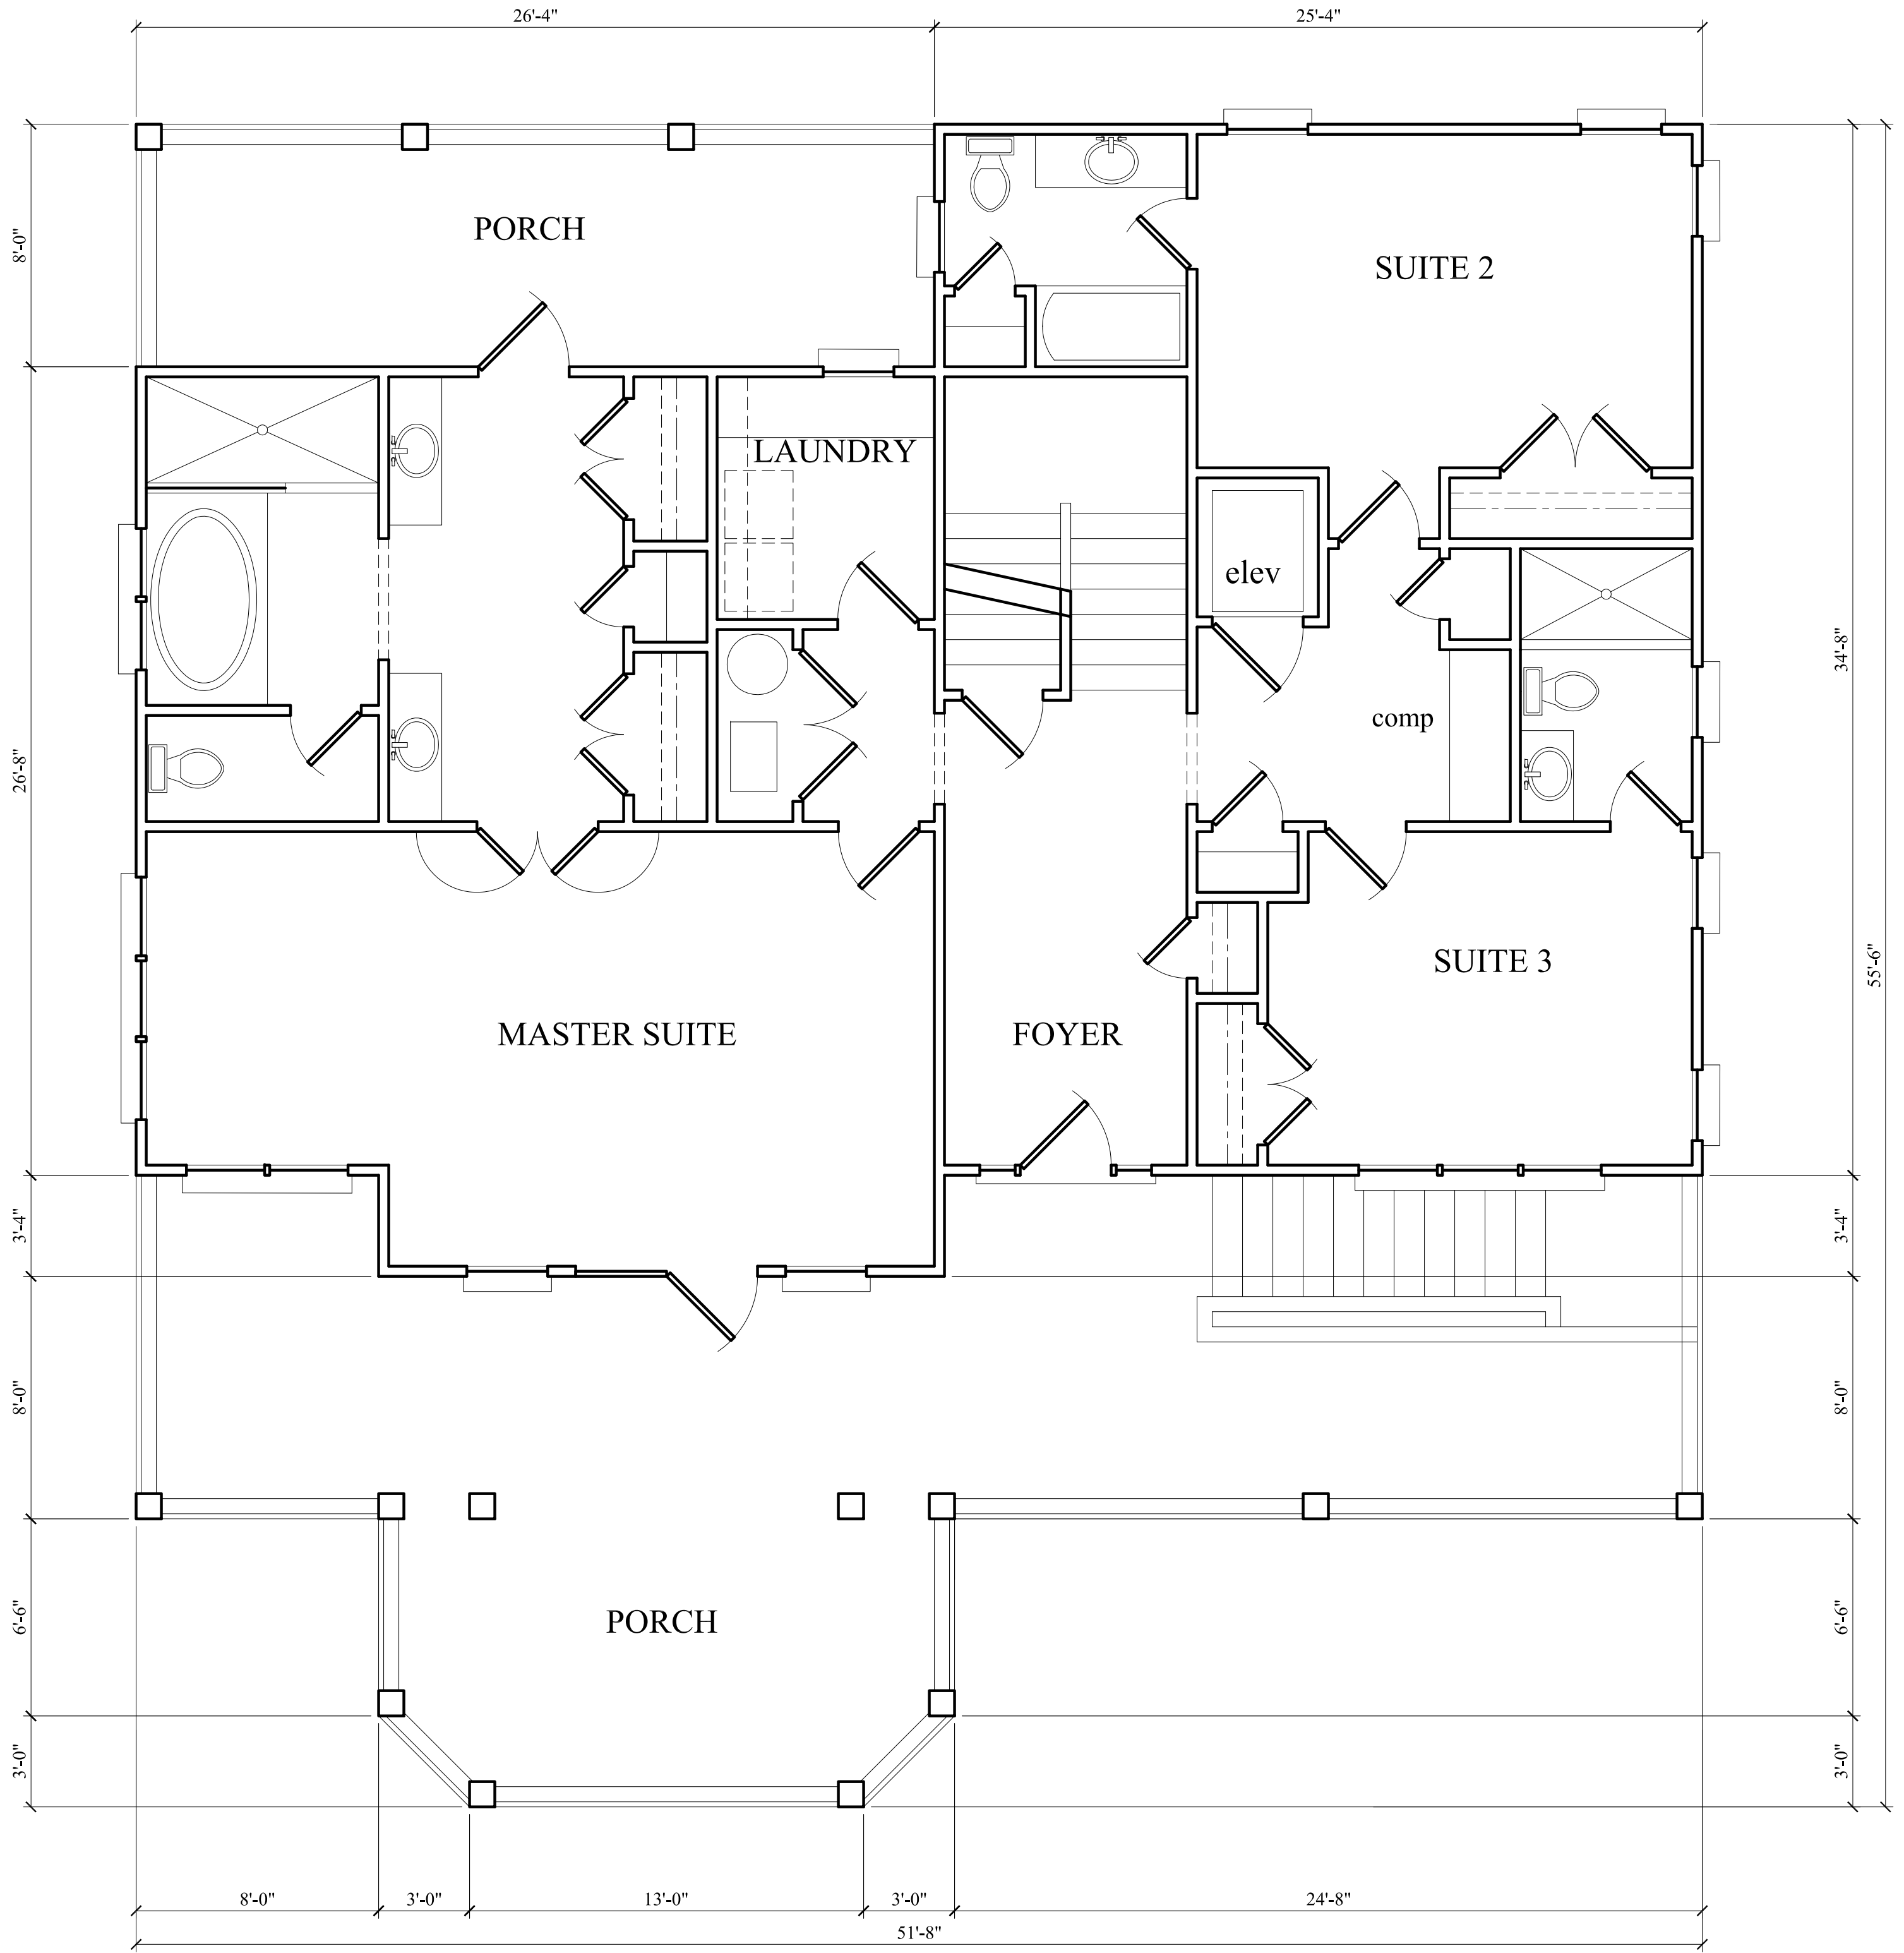

1 FIRST FLOOR PLAN
A2 1/4"=1'-0"

Revisions	
date	description

SULLIVAN

DESIGN COMPANY

910 • 319 • 0210
www.sullivancompany.com

drawn by : SRS
date: 5/19/08
checked by :
file name : rw1356

sheet number :
A2

copyright 2008
Sullivan Design Co.
all rights reserved

Riverwatch Builders

Lot 1356 - Sandspur Trail
Bald Head Island, North Carolina

Preliminary Plans
not for construction



2x8 PT SCREEN BOARDS
@ 10" o/c

2
A3 REAR ELEVATION
1/4"=1'-0"



1
A3 FRONT ELEVATION
1/4"=1'-0"

Preliminary Plans
not for construction

Riverwatch Builders

Lot 1356 - Sandspur Trail
Bald Head Island, North Carolina

Revisions	description	
	date	

SULLIVAN
DESIGN COMPANY
9 1 0 • 3 1 9 • 0 2 1 0
www.sullivancompany.com

drawn by : SRS

date: 5/19/08

checked by :

file name : rw1356

sheet number :

A3

copyright 2008
Sullivan Design Co.
all rights reserved


$$1/4'' = 1' - 0''$$


NOTE:

$$1/4''=1'-0''$$

Revisions	date	description
-----------	------	-------------

SULLIVAN

Drawn by : SRS

te: 5/19/08

ecked by :

sheet number :

A4

copyright 2008
Sullivan Design Co.
All rights reserved